




01 ELEVATION - BUILDING D & E - ELEVATION C
1006 1:150

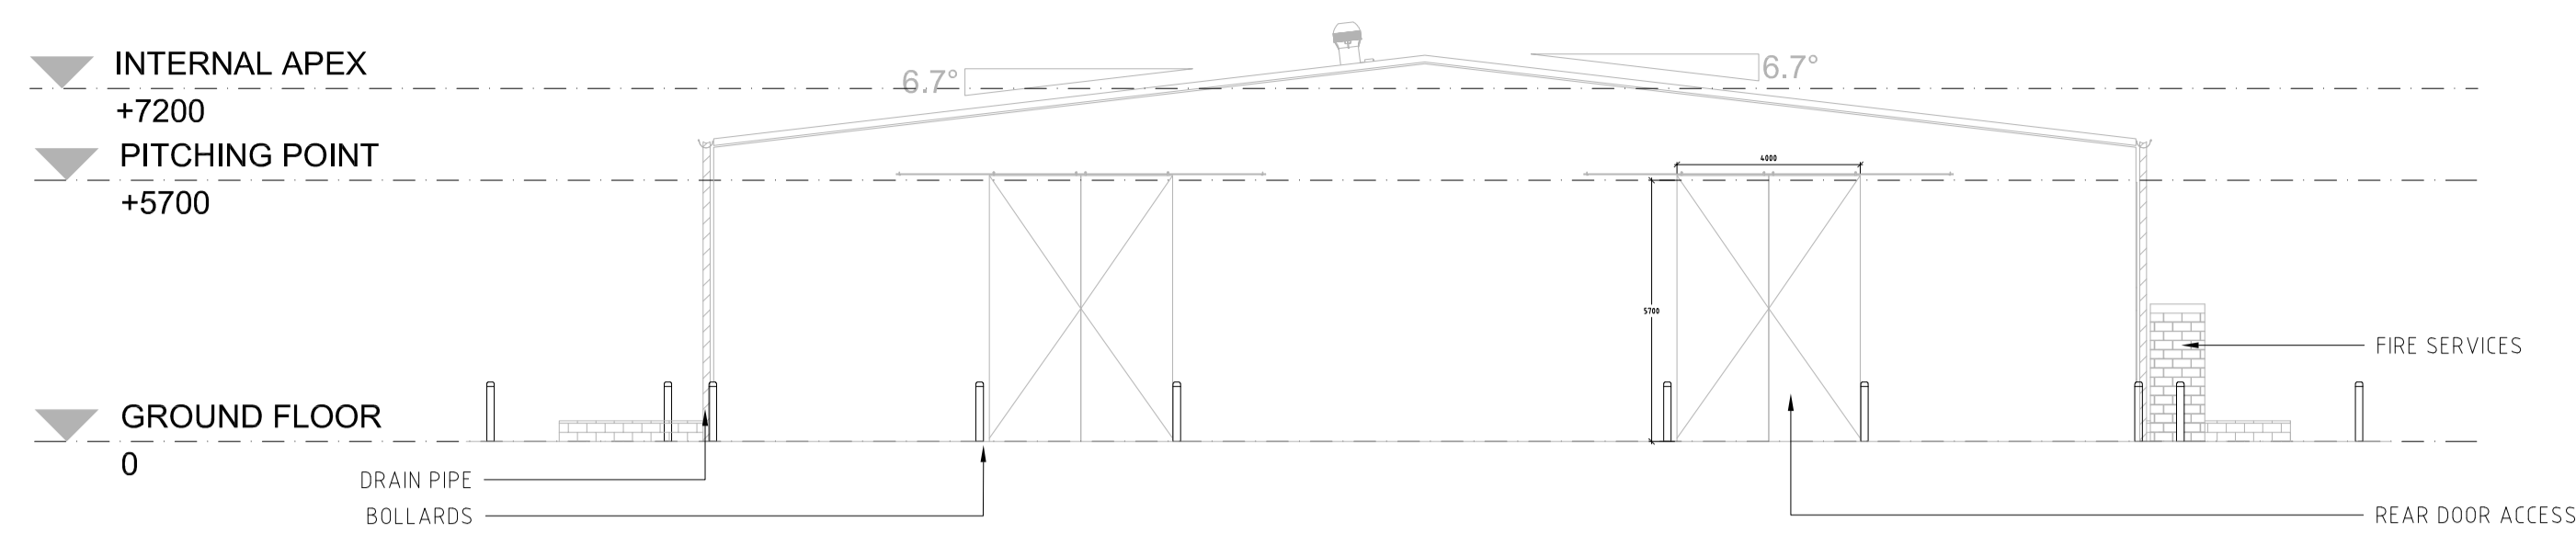

02 ELEVATION - BUILDING D & E - ELEVATION B
1006 1:150

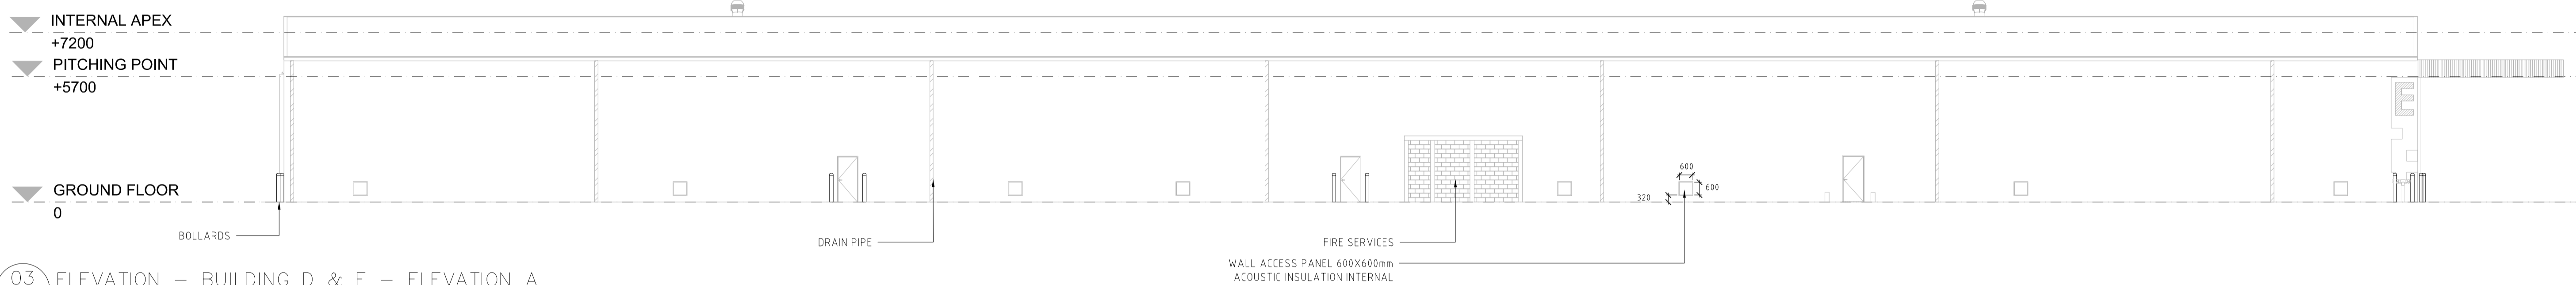

03 ELEVATION - BUILDING D & E - ELEVATION A
1006 1:150

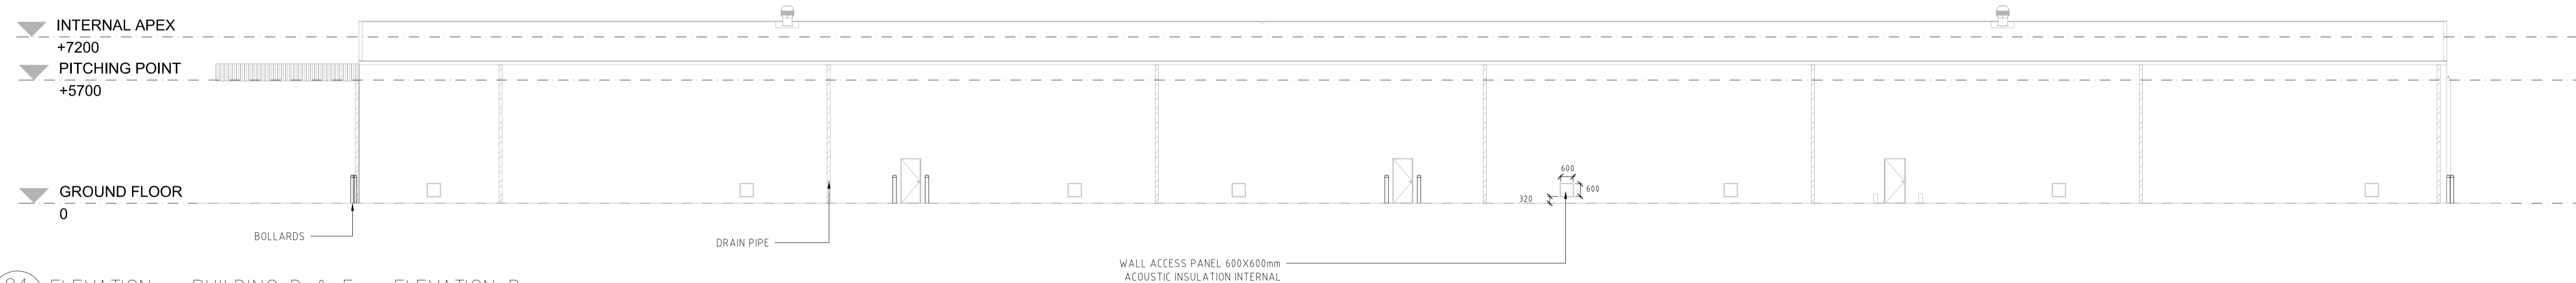

04 ELEVATION - BUILDING D & E - ELEVATION D
1006 1:150